
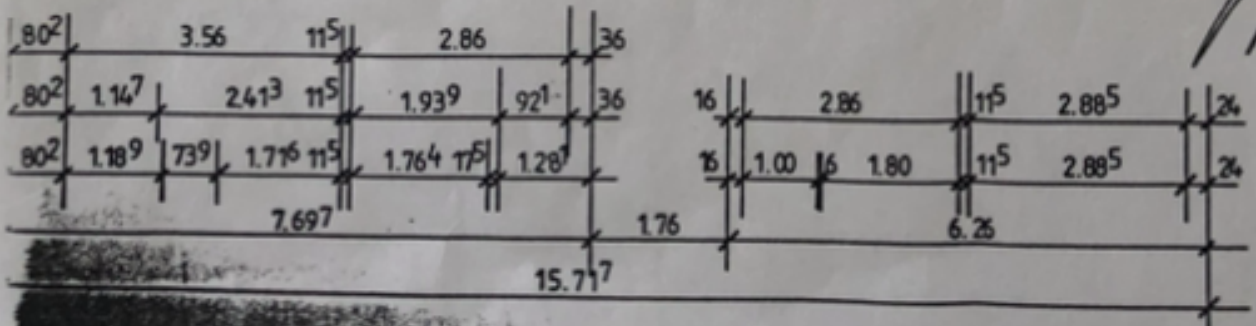
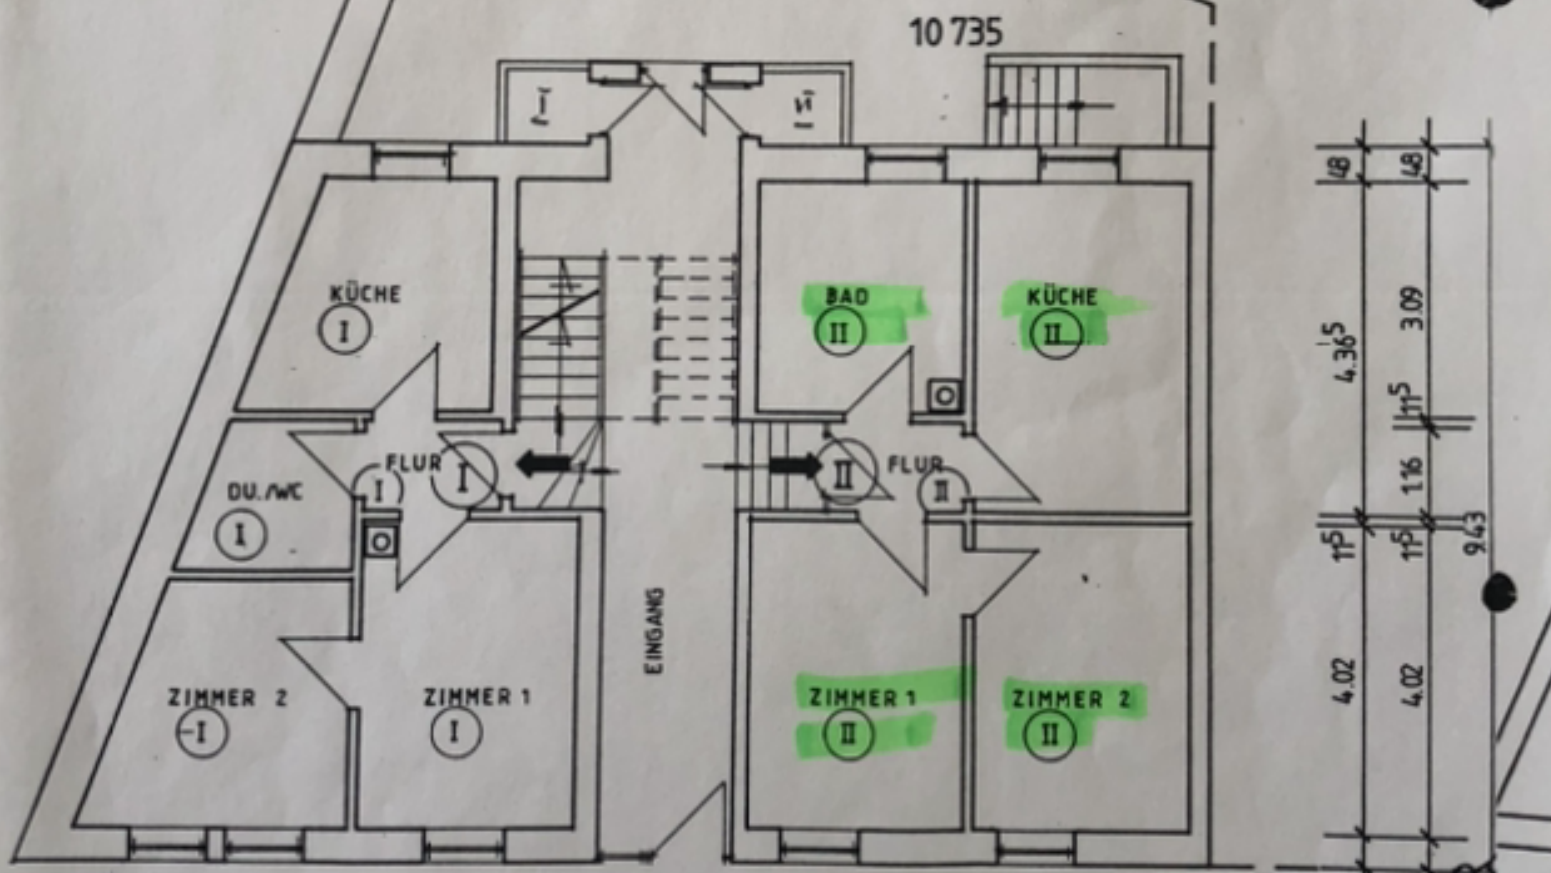


Anlage 1
zu m Nr 273192
10 739
2

Blatt 1

10 735
1

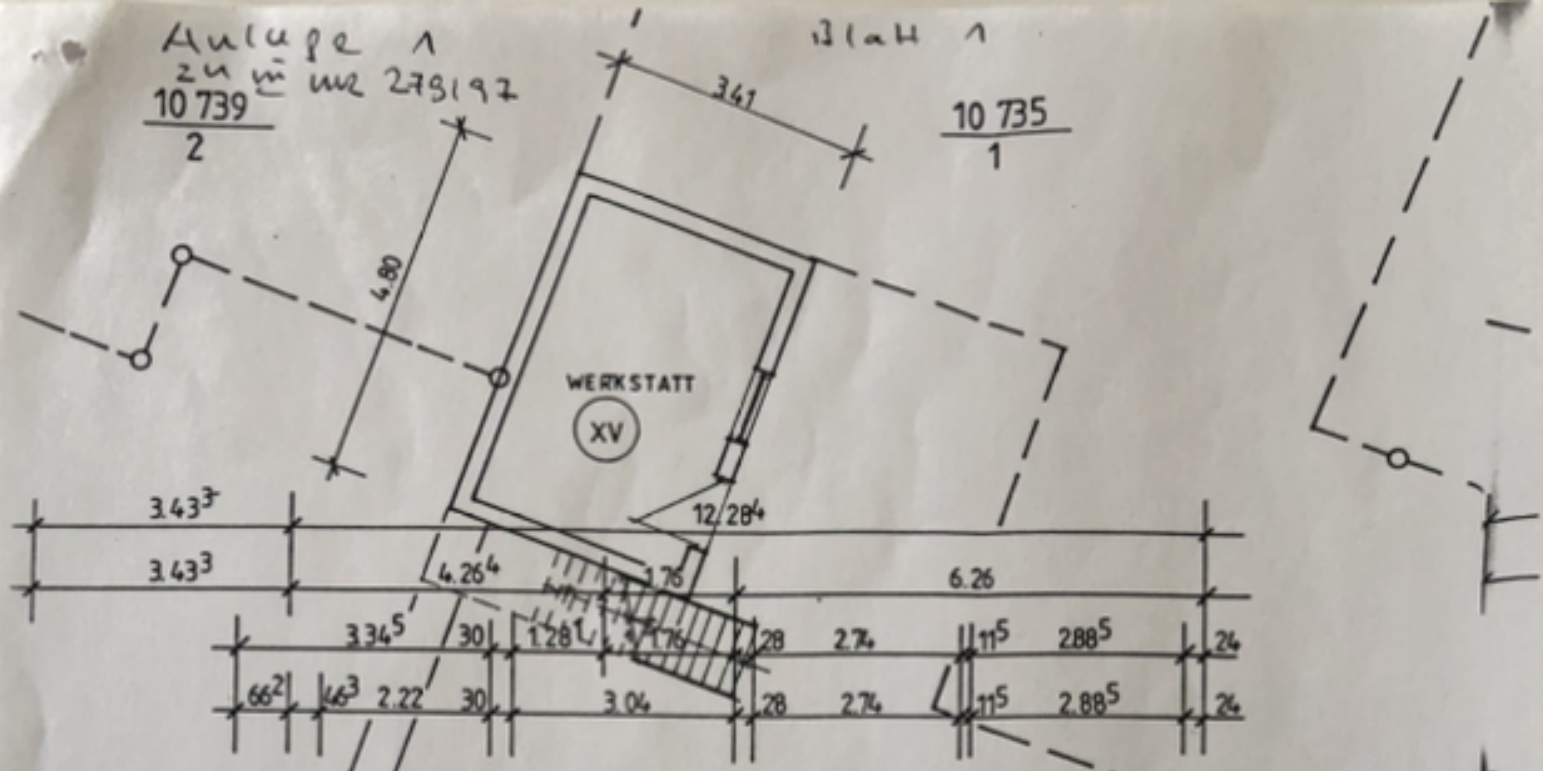

N. Krey

1.14⁷
1.18⁹